
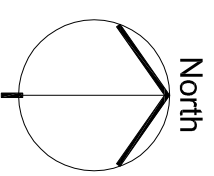


This drawing is copyright. Only licensed dimensions to be worked by.
Revision

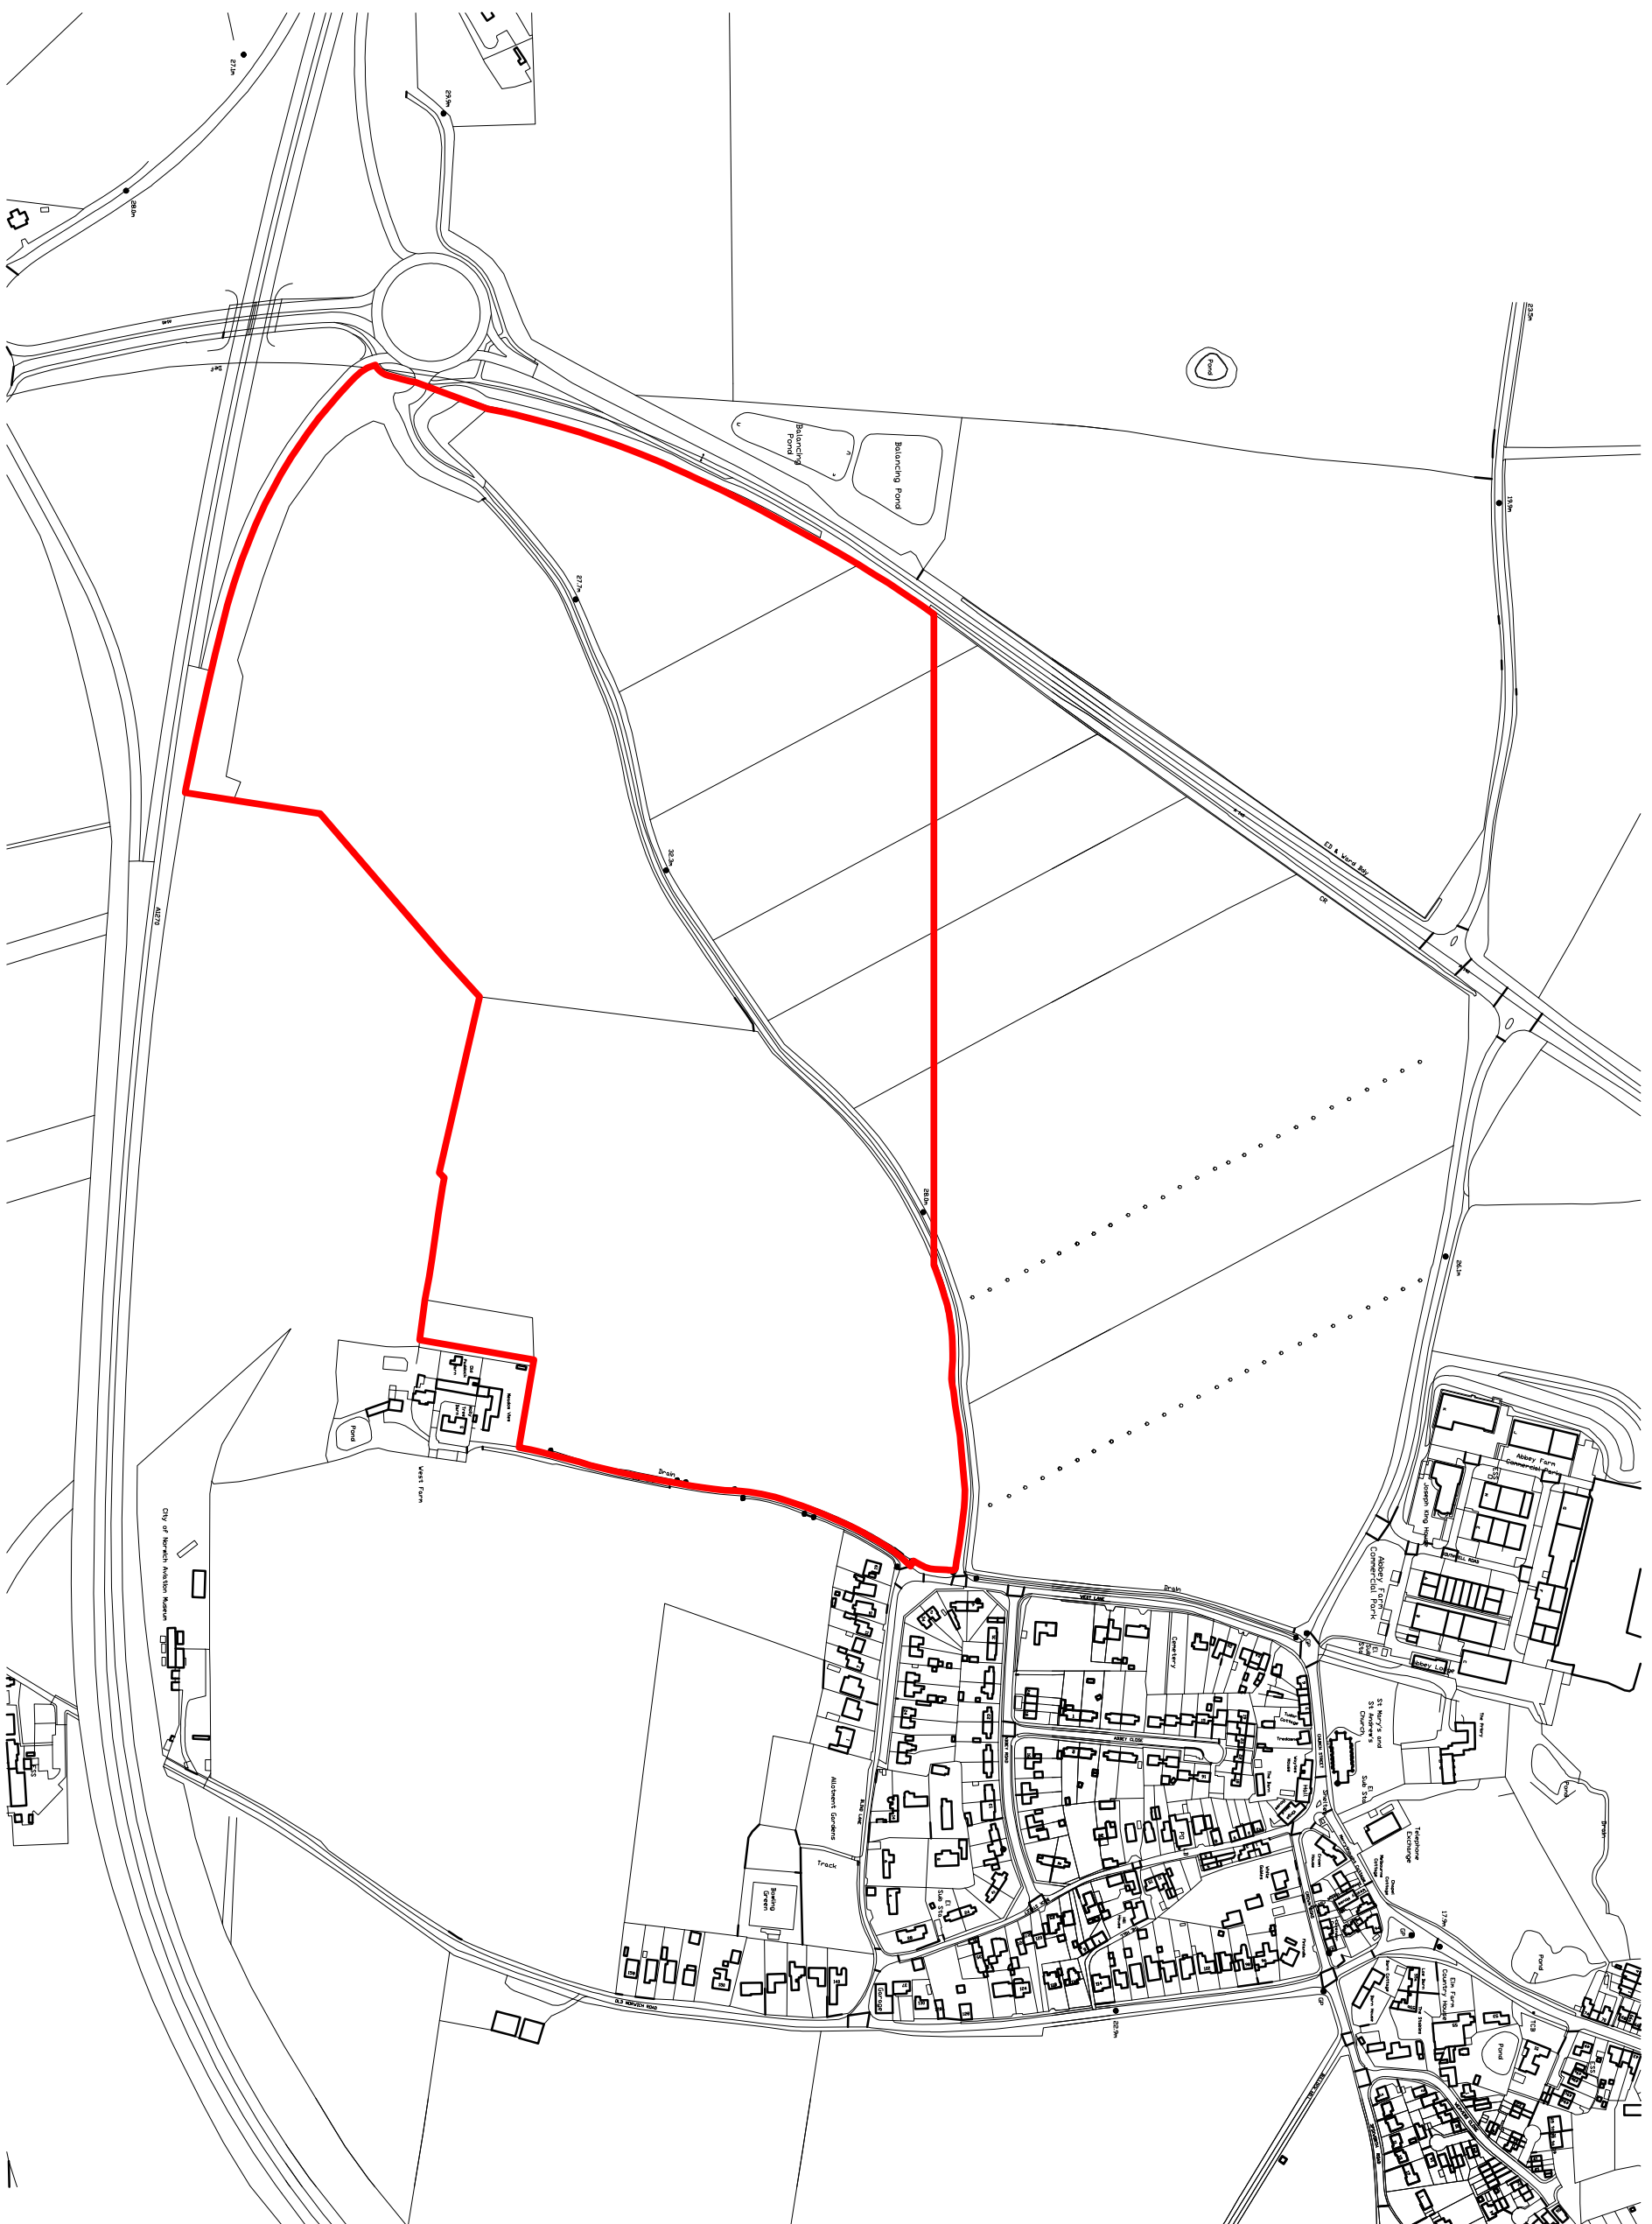

client
**Dencora, Building Partnerships
& Howe Family**

product
Reps for reg 18 consultation GNL

drawing
Site Plan

date	scale
Mar /18	1:5000 @ A3
drawn	checked by
IAN	



ARCHITECTURE + PLANNING
Brown & Co, The Arrium, St George's Street, Norwich, NR3 1AB.
Brown & Co Registered Office: 41-42, Redgrave Road, Litcham, Norfolk, NR34 4DZ.
Registration No. 02320292, Registered in England & Wales, T: 01603 230232.
17 | 097 | 05