


Glebe Farm South, Horsford

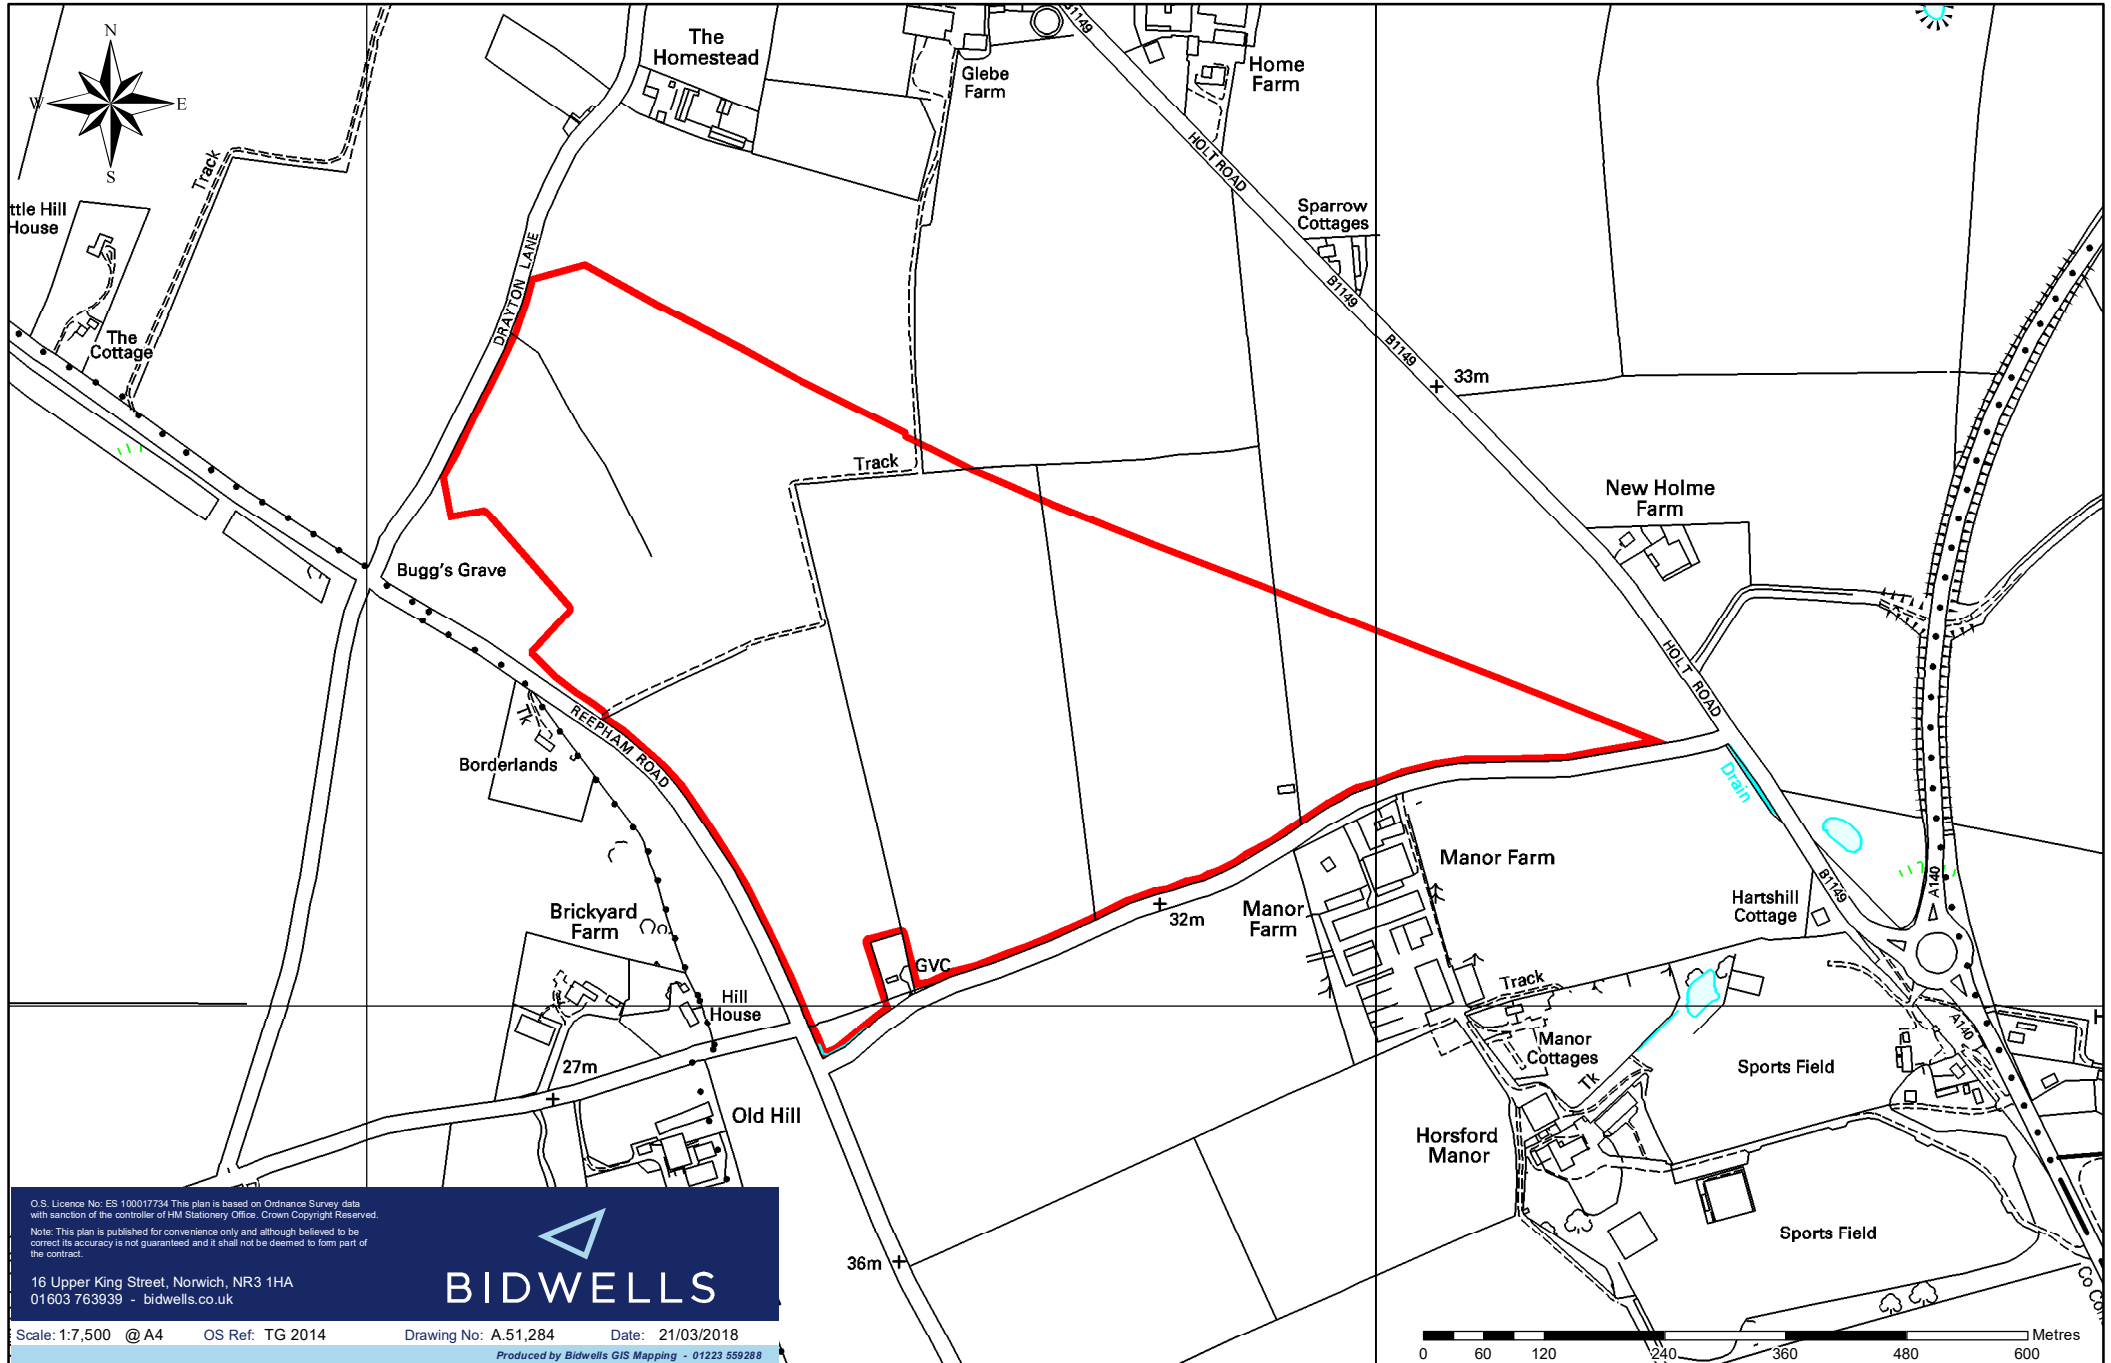

O.S. Licence No: ES 100017734 This plan is based on Ordnance Survey data with sanction of the controller of HM Stationary Office. Crown Copyright Reserved.

Note: This plan is published for convenience only and although believed to be correct its accuracy is not guaranteed and it shall not be deemed to form part of the contract.

16 Upper King Street, Norwich, NR3 1HA
01603 763939 - bidwells.co.uk

BIDWELLS

Scale: 1:7,500 @ A4

OS Ref: TG 2014

Drawing No: A.51,284

Date: 21/03/2018

Produced by Bidwells GIS Mapping - 01223 559288

0 60 120 240 360 480 600 Metres