




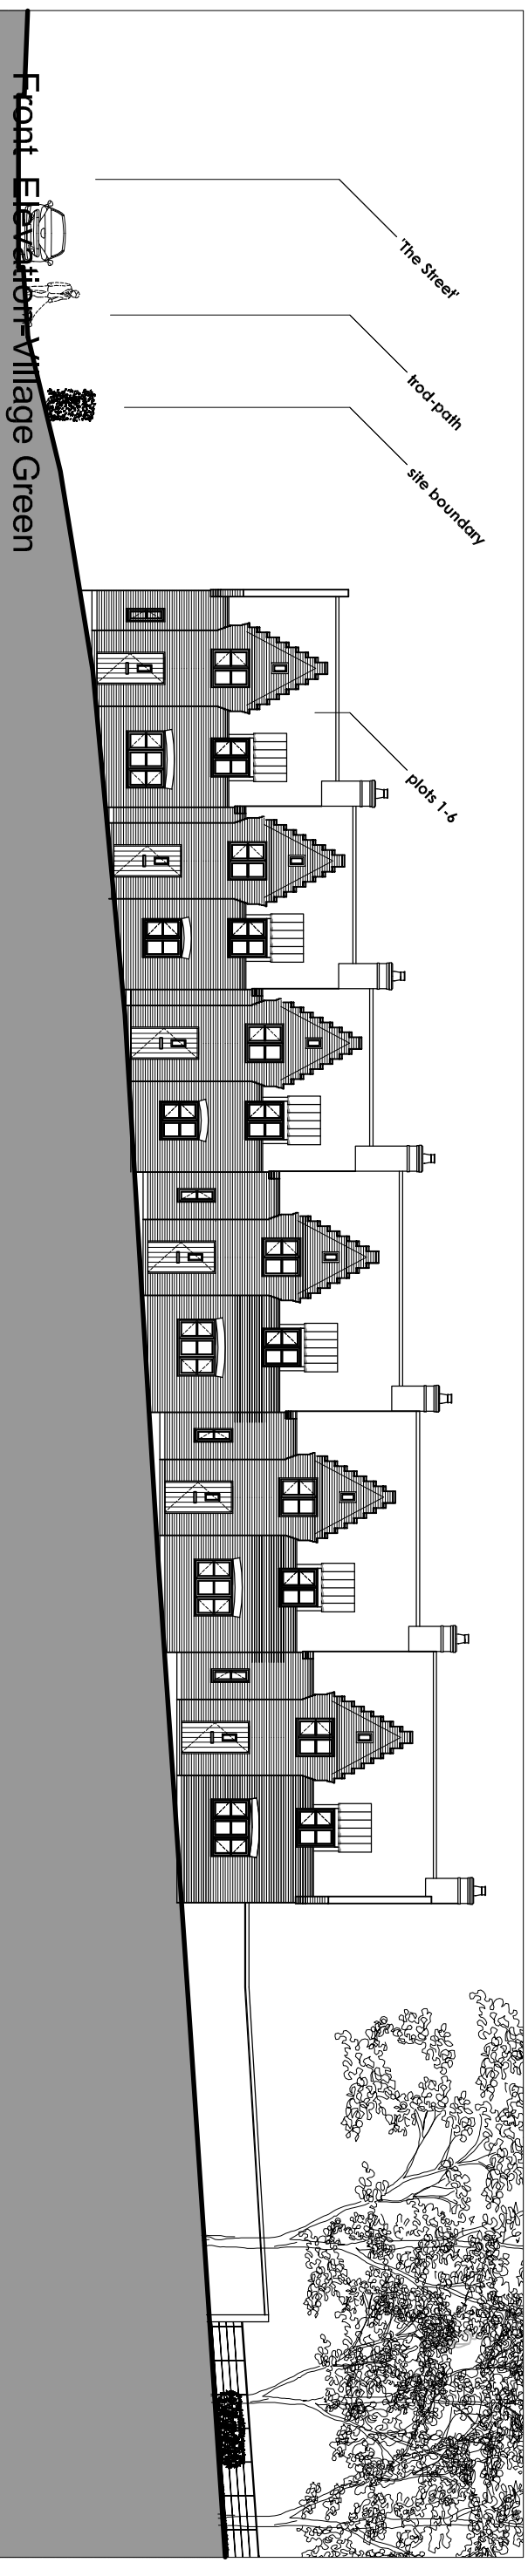


Front Elevation-Village Green

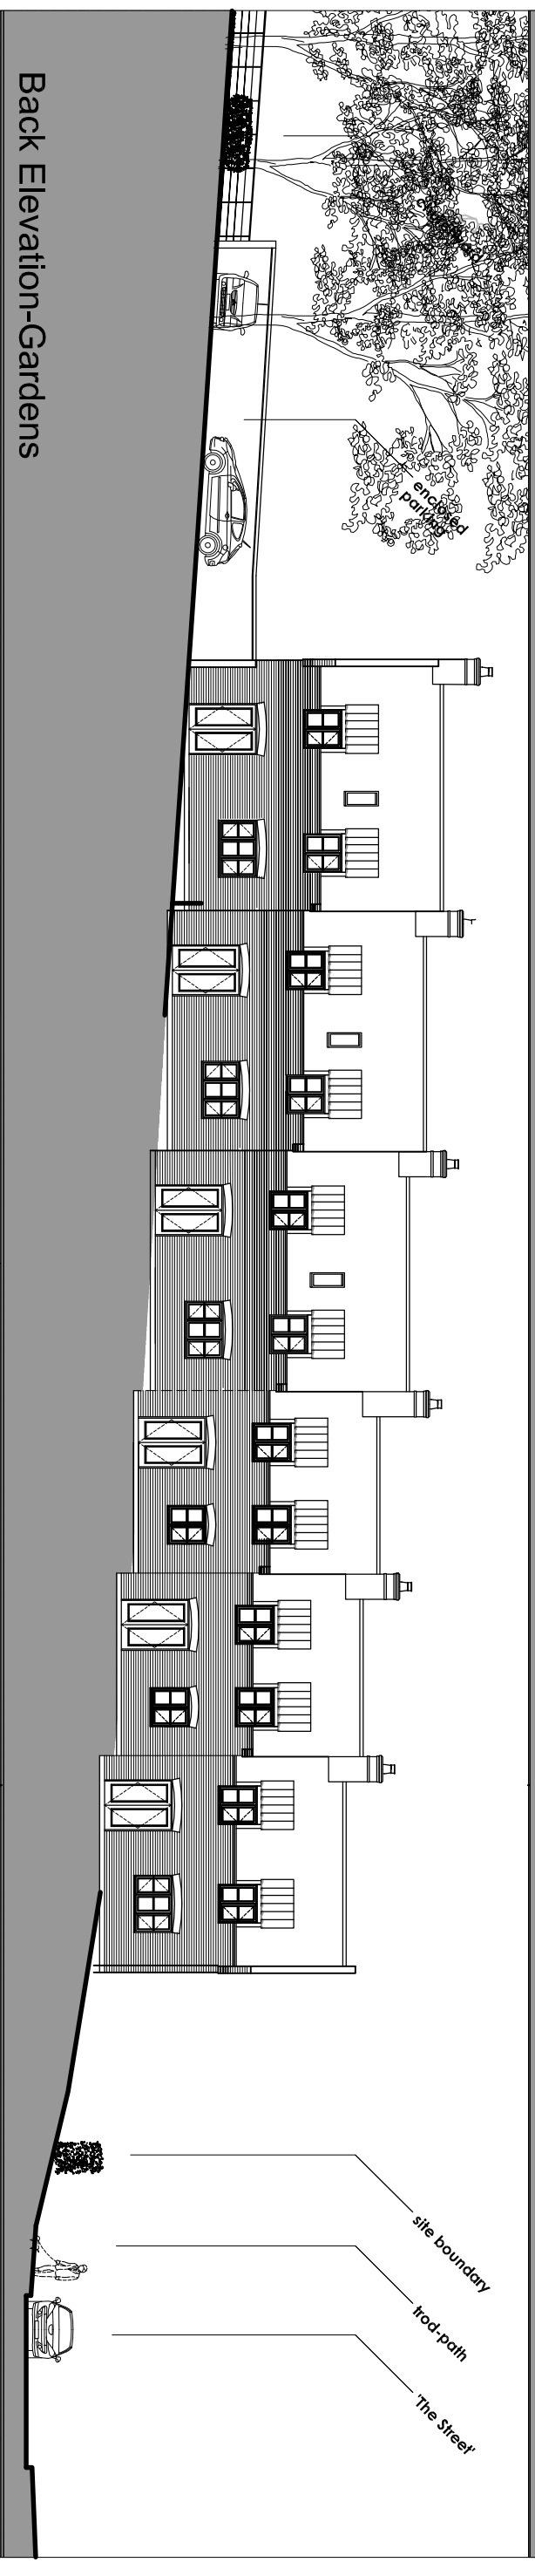

Back Elevation-Gardens

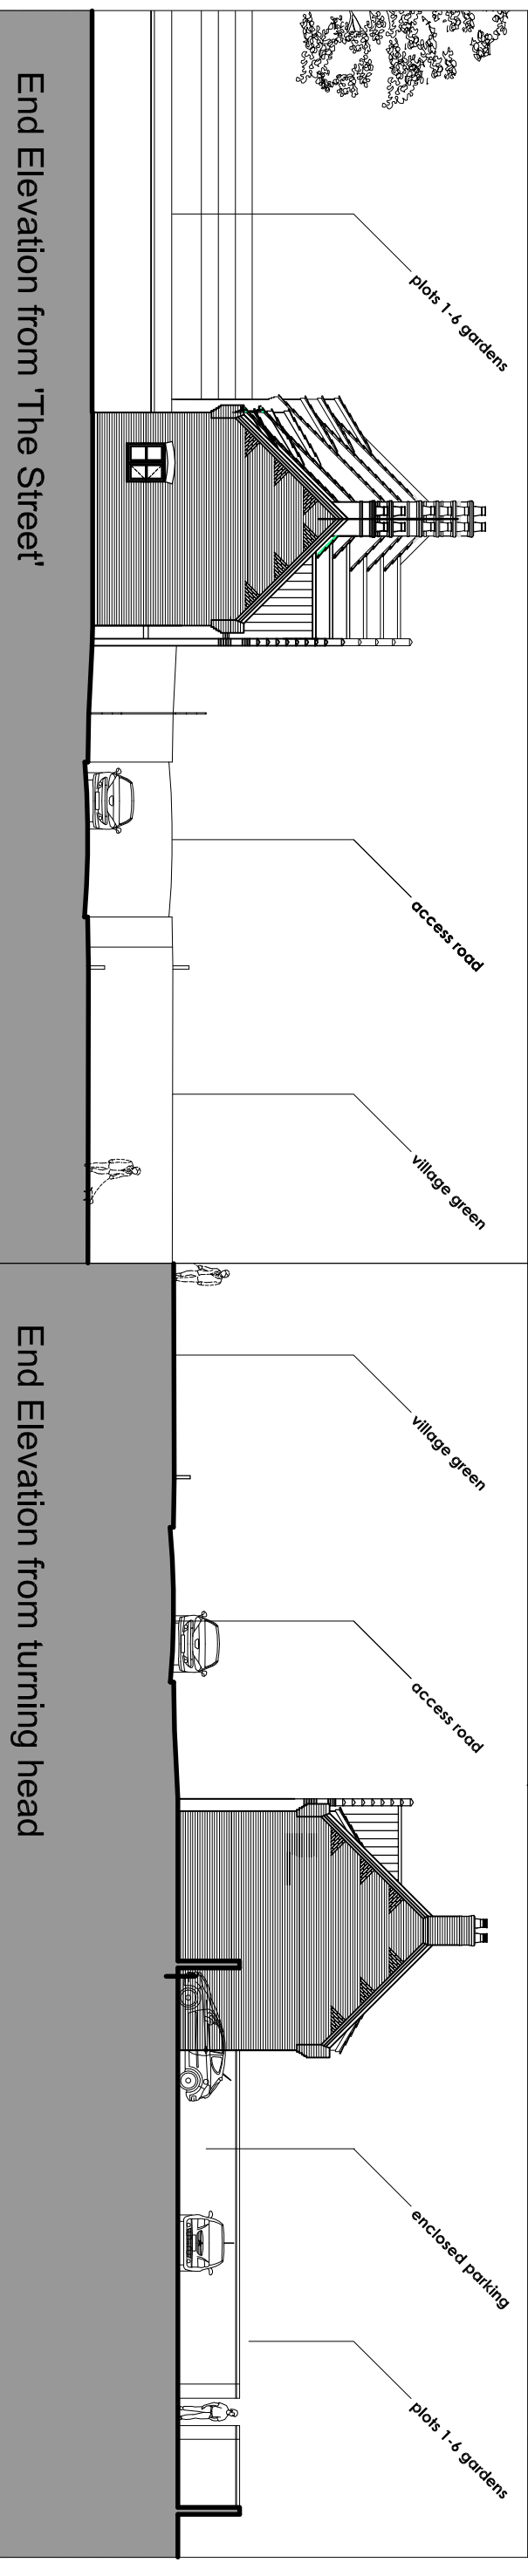

End Elevation from 'The Street'

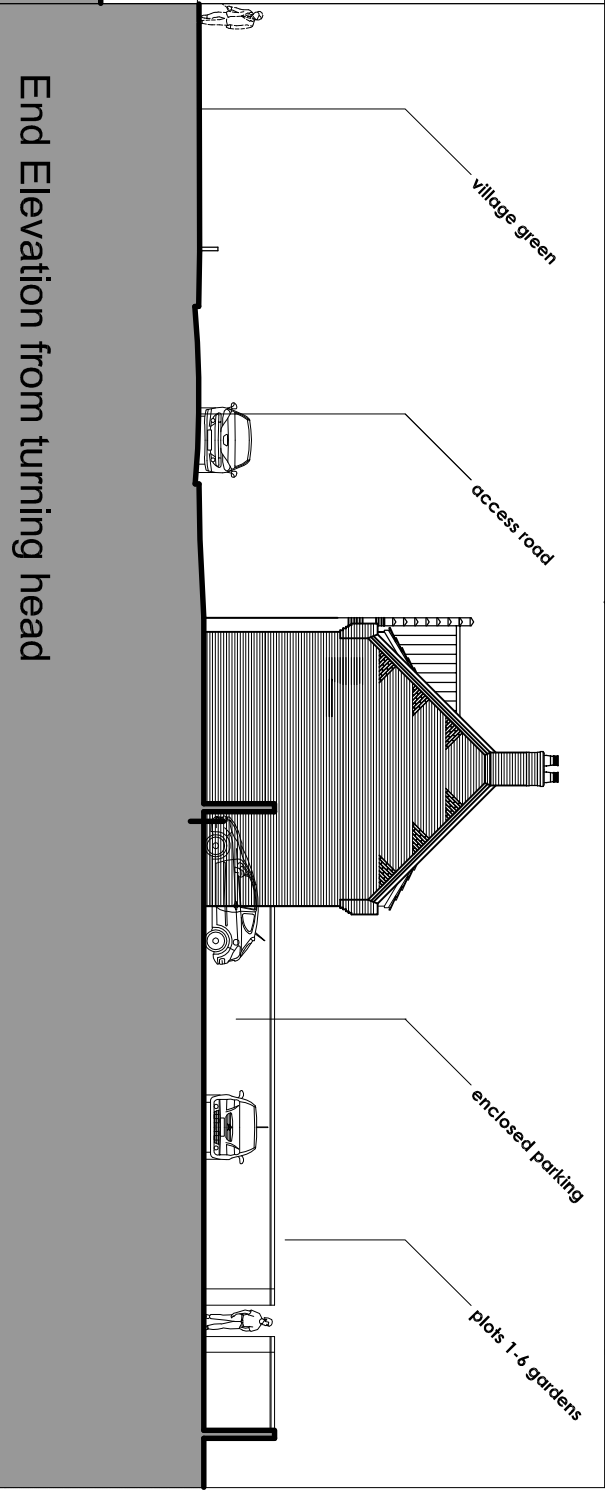

End Elevation from turning head

Flordon - Plots 1-6 - Elevations
1118-Sk-05 1:200 Aug 2018

DRAFT