


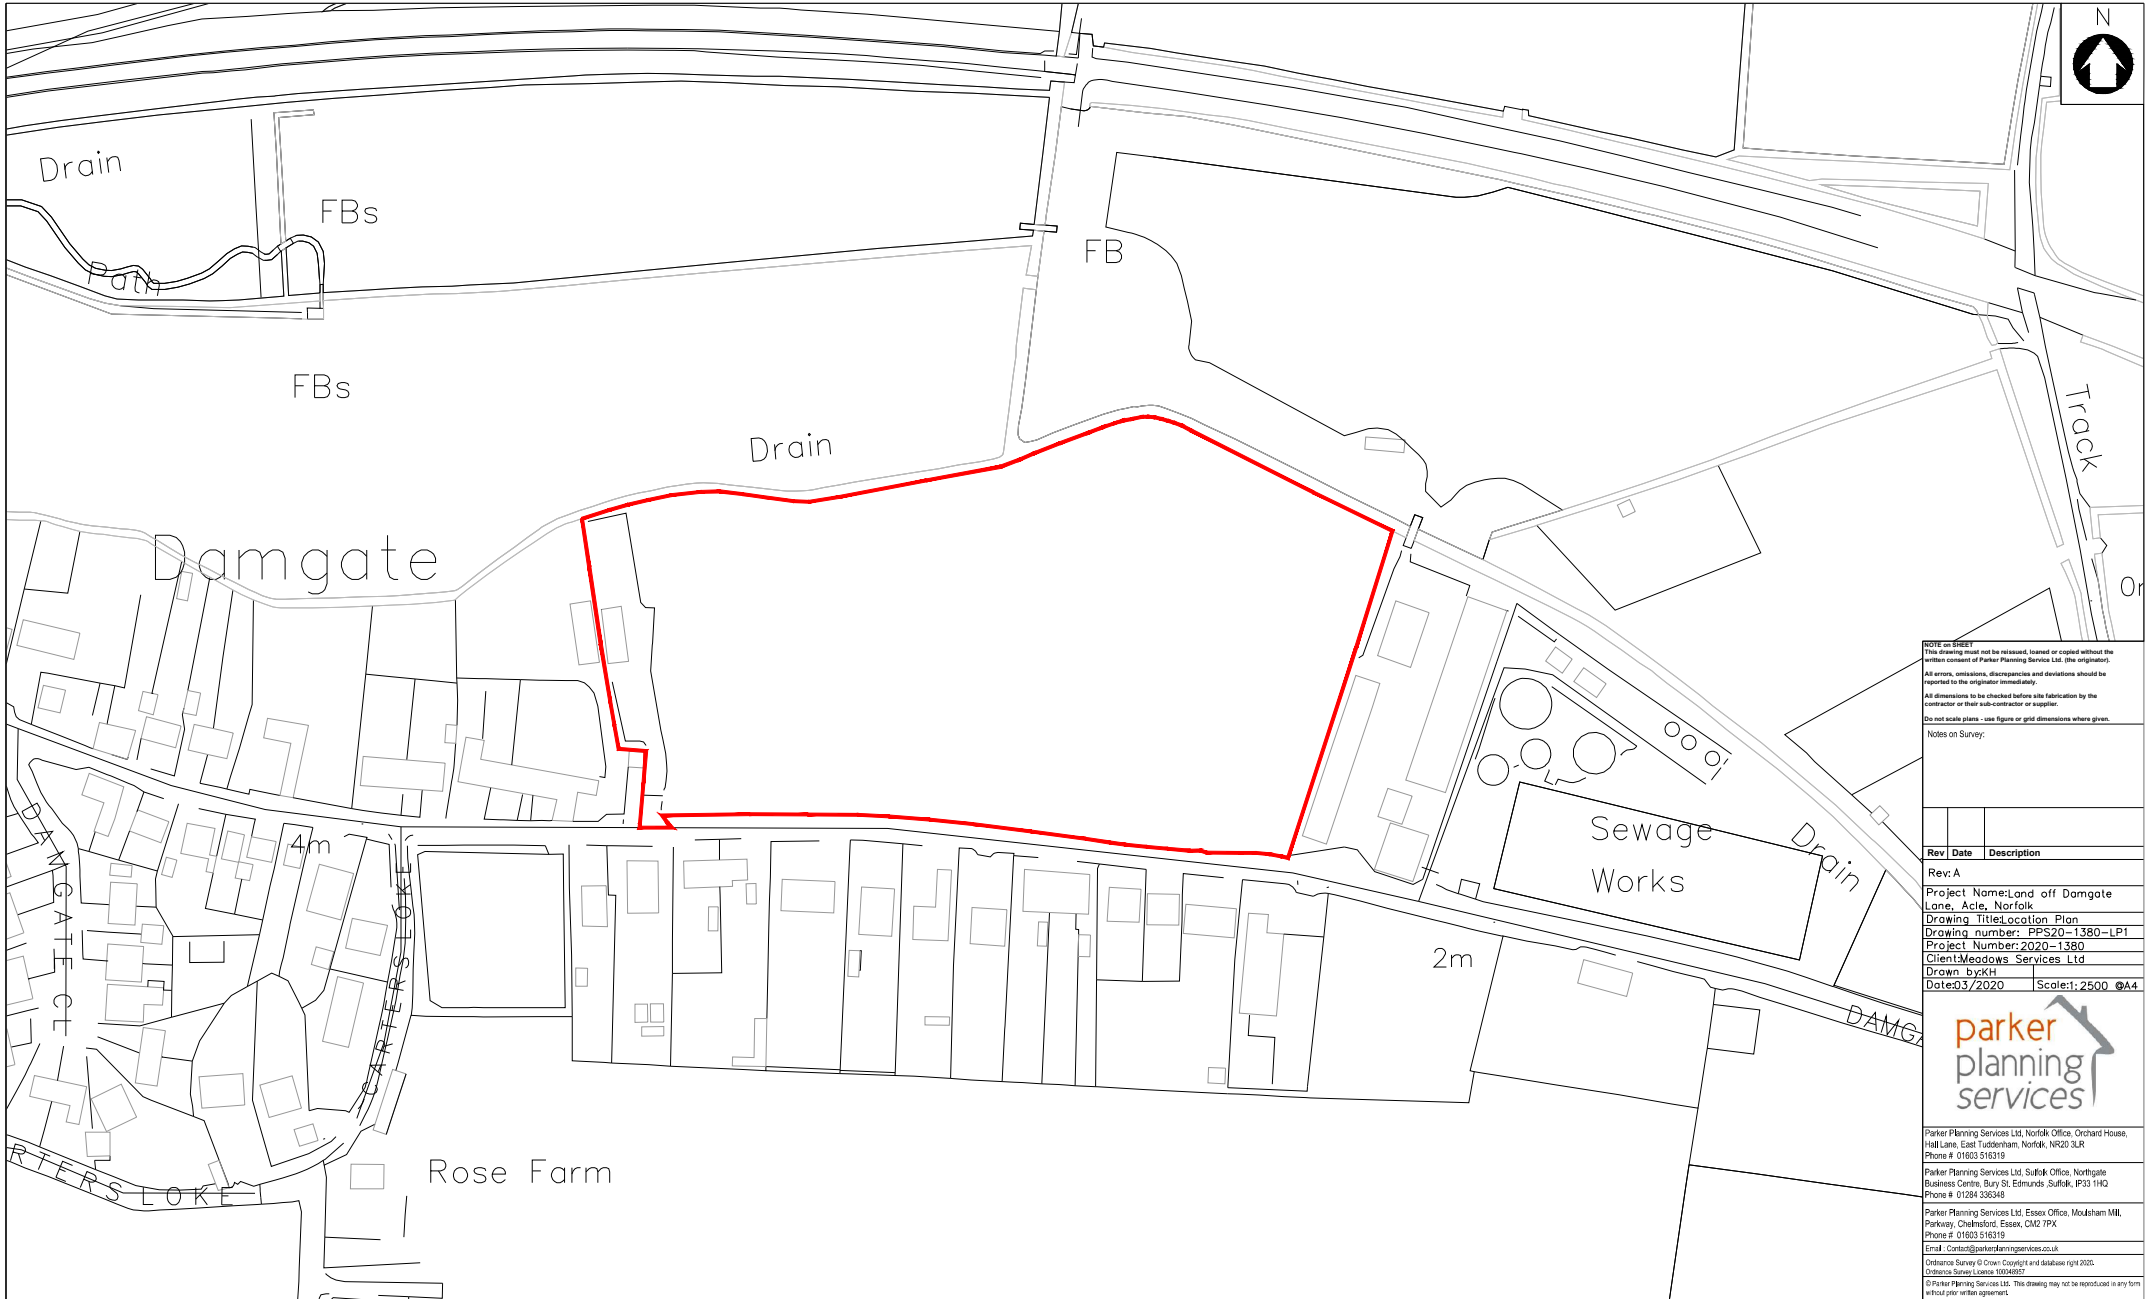

NOTE ON SHEET
This drawing must not be reissued, loaned or copied without the written consent of Parker Planning Services Ltd. (the originator).
All errors, omissions, discrepancies and deviations should be reported to the originator immediately.
All dimensions to be checked before site fabrication by the contractor or their sub-contractor or supplier.
Do not scale plans - use figure or grid dimensions where given.

Notes on Survey:

Rev	Date	Description
Rev: A		
Project Name: Land off Damgate		
Lone, Acte, Norfolk		
Drawing Title: Location Plan		
Drawing number: PPS20-1380-LP1		
Project Number: 2020-1380		
Client: Meadows Services Ltd		
Drawn by: KH		
Date: 03/2020		
Scale: 1:2500		



Parker Planning Services Ltd, Norfolk Office, Orchard House, Hill Lane, East Tuddenham, Norfolk, NR20 3LR

Phone # 01603 516319

Parker Planning Services Ltd, Suffolk Office, Northgate Business Centre, Bury St Edmunds, Suffolk, IP33 1HQ

Phone # 01284 336348

Parker Planning Services Ltd, Essex Office, Moulsham Mill, Parkway, Chelmsford, Essex, CM2 7PX

Phone # 01603 516319

Email: Contact@parkerplanningservices.co.uk

Ordnance Survey © Crown Copyright and database right 2020.

Osmap Survey Licence 100049057

© Parker Planning Services Ltd. This drawing may not be reproduced in any form without prior written agreement.