
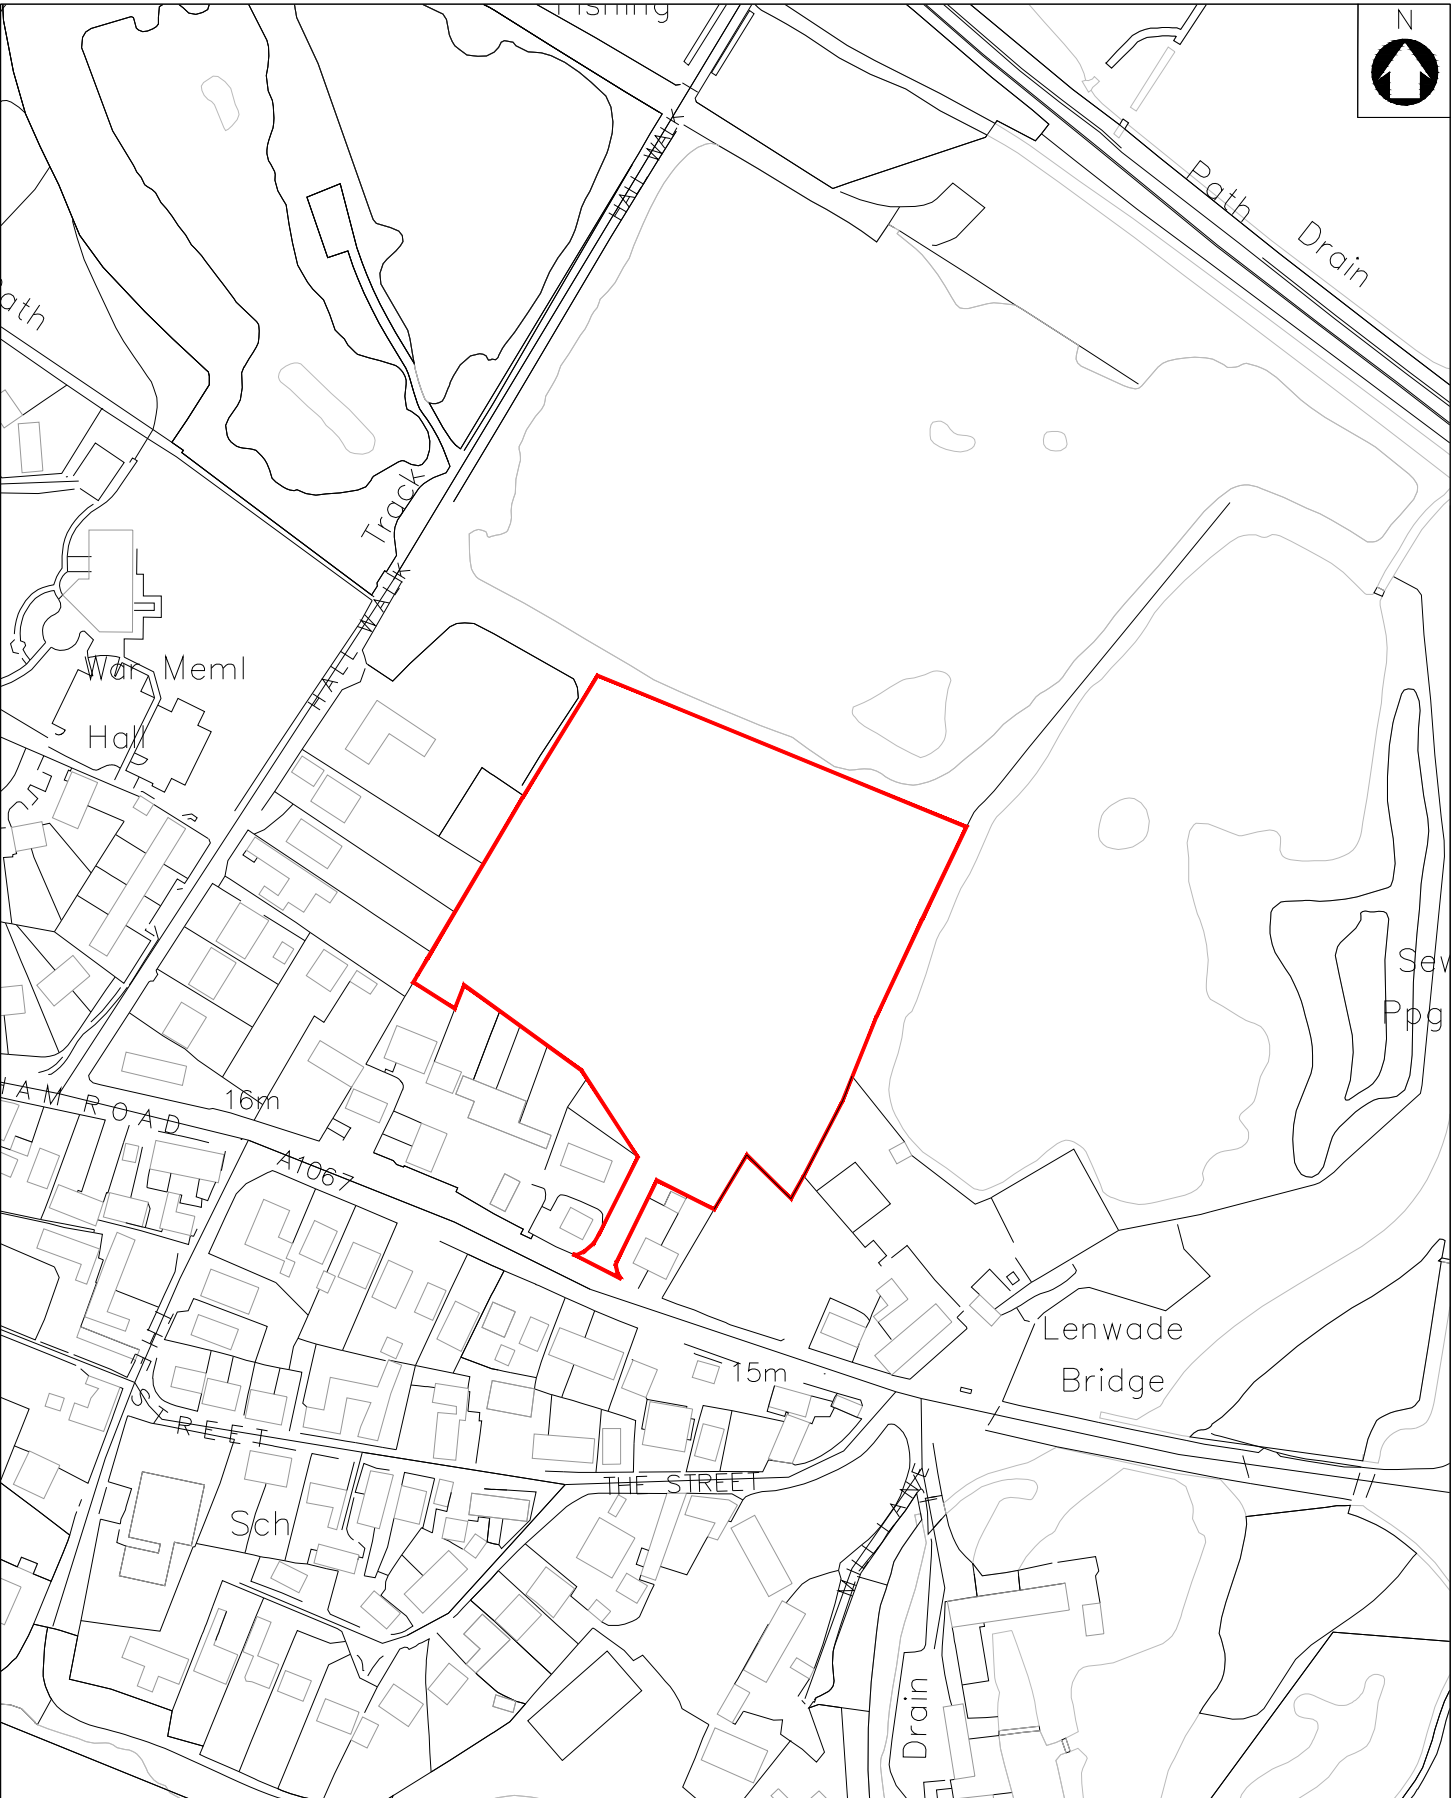


 

NOTE ON SHEET This drawing must not be released, loaned or copied without the written consent of Parker Planning Service Ltd. (the originator). All errors, omissions, discrepancies and deviations should be reported to the originator immediately. All dimensions to be checked before site fabrication by the contractor or their sub-contractor or supplier. Do not scale plans - use figure or grid dimensions where given.	Notes on Survey: <table><tr><th>Rev</th><th>Date</th><th>Description</th></tr><tr><td>Rev: A</td><td></td><td></td></tr></table>	Rev	Date	Description	Rev: A				Drawing Title: location Block Plan Drawing number: PPS20-1956-LP1 Project Number: 2020-1956 Client: Jone and Ivan Cromer-Moy Drawn by: KH Date: 03/2020 Scale: 1:2500 @A4	Project Name: Bridge Farm Field, Lenwade, Norfolk
Rev	Date	Description								
Rev: A										
Parker Planning Services Ltd, Norfolk Office, Orchard House, Hall Lane, East Tuddenham, Norfolk, NR20 3LR Phone # 01603 516319	Parker Planning Services Ltd, Suffolk Office, Northgate Business Centre, Bury St. Edmunds Suffolk, IP33 1HQ Phone # 01284 336348	Parker Planning Services Ltd, Essex Office, Moulsham Mill, Parkway, Chelmsford, Essex, CM2 7PX Phone # 01603 516319	Email: Contact@parkerplanningservices.co.uk Ordnance Survey © Crown Copyright and database right 2019. Ordnance Survey Licence 100048957	© Parker Planning Services Ltd. This drawing may not be reproduced in any form without prior written agreement.						