


## SITE PLAN - Land off Mill Road, Reedham, Norfolk

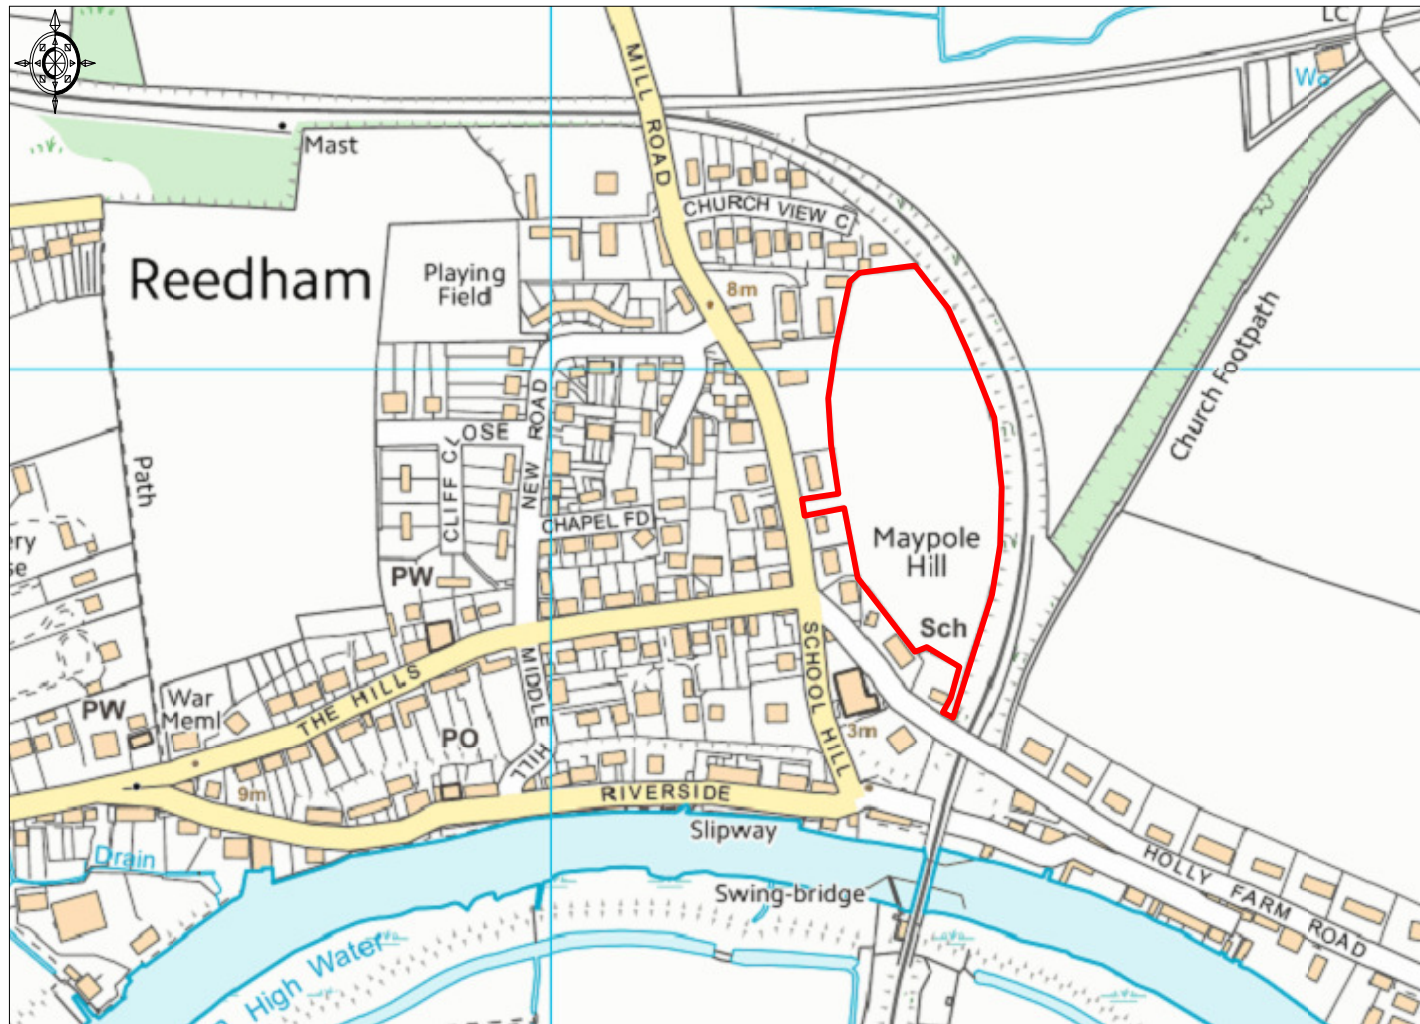

Ordnance Survey © Crown Copyright 2018. All rights reserved. Licence number 100022432. Plotted Scale - 1:5000



IRELANDS, ARNOLDS KEYS  
2 Harford Centre, Hall Road, Norwich, Norfolk, NR4 6DG  
Ref: CW/KEY