
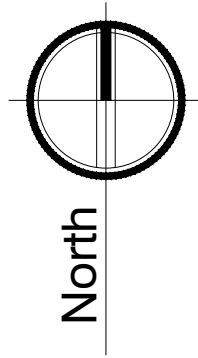


Scale: 1:1250

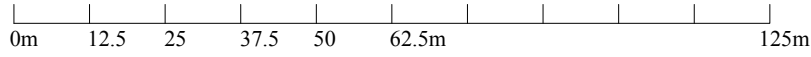

DO NOT SCALE FROM THIS DRAWING

THIS DRAWING AND THE BUILDING WORKS DEPICTED ARE THE COPYRIGHT OF L BEVENS ASSOCIATES LTD AND MAY NOT BE REPRODUCED OR AMENDED EXCEPT BY WRITTEN PERMISSION. NO LIABILITY WILL BE ACCEPTED FOR AMENDMENTS MADE BY OTHER PERSONS. COPYRIGHT 2017©.

ALL MEASUREMENTS SHOULD BE CHECKED ON SITE AND ANY DISCREPANCIES SHOULD BE REPORTED TO THE ORIGINATOR.


ALL WORKS TO COMPLY WITH CURRENT CDM REGULATIONS AS APPROPRIATE. IT IS THE CLIENT'S RESPONSIBILITY TO FULLY COMPLY WITH THE CDM 2015 REGULATIONS INCLUDING APPOINTING A PRINCIPAL DESIGNER AND PRINCIPAL CONTRACTOR FOR PROJECTS WITH MORE THAN ONE CONTRACTOR ON SITE.

NO WORKS TO COMMENCE ON SITE UNTIL ALL APPROVALS ARE CONFIRMED IN WRITING. L BEVENS ASSOCIATES LTD ACCEPTS NO LIABILITY IF THIS IS BREACHED.

IT IS THE CONTRACTORS RESPONSIBILITY TO ACCURATELY LOCATE EXISTING SERVICES PRIOR TO WORKS COMMENCING.

Fenland District Council
Building Design Awards
 Building Excellence in Fenland
 Category Winner 2013



L BEVENS ASSOCIATES LTD ARCHITECTS The Doghouse, 10 Cricketers Way, Chatteris, Cambridgeshire. PE16 6UR Tel: 01354 693969  Mob: 07739 562818	Project Former Jarrold's Sports and Social Club, Heath Crescent, Norwich	Title Location Plan	Scale	Date	Drawn	Checked
			1:1250 @ A3	Dec. 2017	LB	
			Drawing Number			Revision
			CH17/LBA/455/LP-1-100			