




BBS- BB- EGL- SU- 36
 Originator Initials Detail Type Number Revision

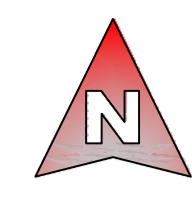

Note: The Property Of This Drawing Is Vested In BB SURVEYS LTD And Must Not Be Copied Or Reproduced In Any Way Without Their Written Consent

File Path: D:\Workarea\Scott Properties\2219-413 - Scott Properties - Land at Marriots Way, Taverham\2219-413\SU02 - Scot Properties - Land at Marriots Way, Taverham.dwg

Plot Date: 21 February 2017 Plot Style: BB Surveys Std.ctb Saved By: Administrator on 21 February 2017

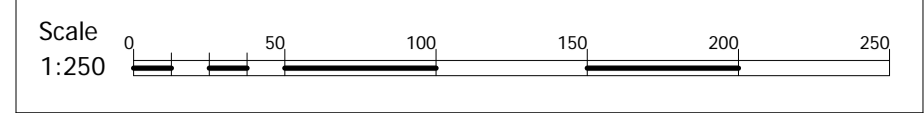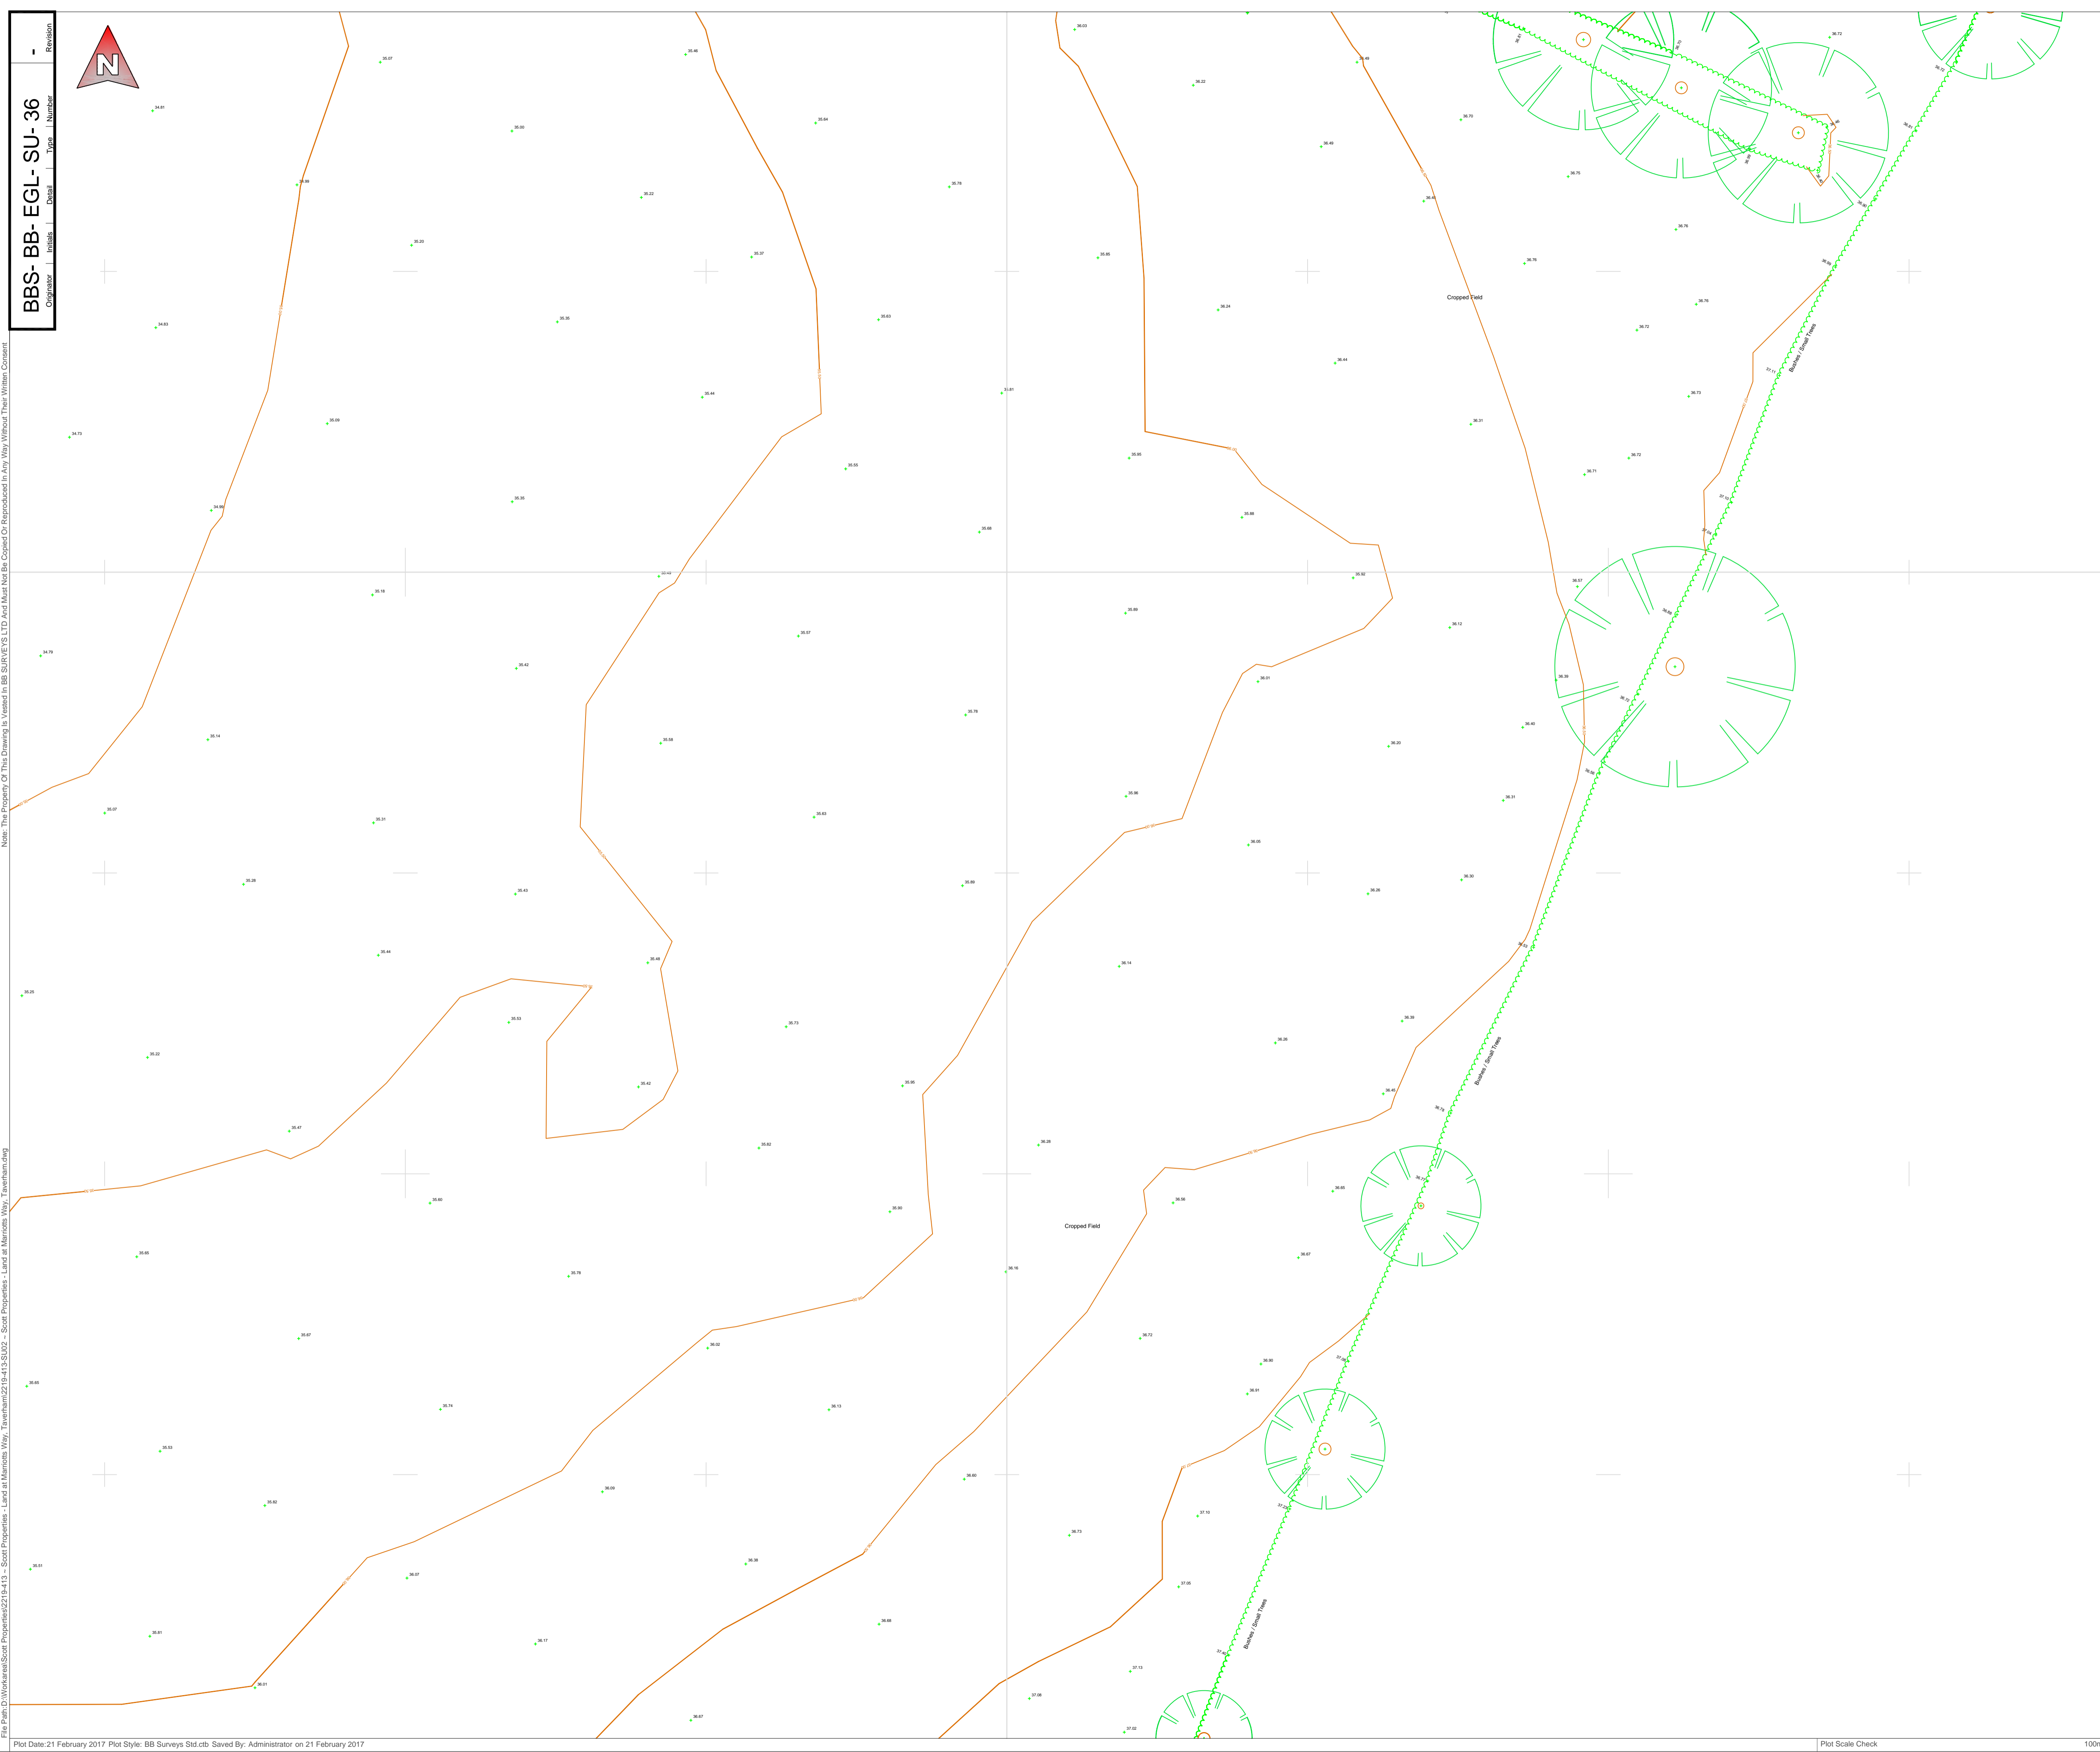

Notes:

AV	Air Valve	FH	Fire Hydrant	SP	Sign Post
BB	Bottom Bank	FP	Footpath	STAY	Stay
BH	Bore Hole	GV	Gully Grate	SV	Sluice Valve
BL	Lt Bollard	GV	Gas Valve	TAC	Tactile Paving
BOL	Bollard	HG	Hedge	TB	Top Bank
BIN	Bin	IC	Inspection Cover	TBOX	Telephone Box
BS	Bus Stop	IL	Invert Level	TL	Traffic Light
Bushes	Bush	KO	Kerb Outlet	TOK	Top Of Kerb
BT	BT Box	LP	Lamp Post	TP	Telegraph Pole
CAB	Cabinet	MH	Manhole	TRK	Track
CHNL	Channel	MP	Marker Post	TS	Traffic Sign MH
CL	Centreline	NB	Name Board	VENT	Vent
CONC	Concrete	PW	Partition Wall	W	Water Cover
COL	Column	PB	Post Box	WL	White Line
CS	Chop Bottom	PM	Parking Meter	WO	Wash Out
DCHNL	Drainage Channel	PO	Post	YL	Yellow Line
Door	Door	RE	Rodding Eye		
EEB	Electric MH Cover	RIDGE	Ridge Level		
EP	Electric Pole	RP	Reflector Post		
ER	Earth Road	RS	Road Sign		
ET	EP+Transformer	SETS3	Granite Setts		
Feeder	Feeder Pillar	SF	Safety Fence		

Features

FCB 1.00	Close Boarded	CS	Control Station
WAL 1.20	Chain Link	COL	Column
HEDGE 1.20	Hoarding	XXX	Floor to Ceiling Height
OHL	Horse Fence	XXX FC	Floor to False Ceiling Height
	Palisade		
	Post & Rail		
	Post & Wire		
	Railings		

Services

