




REV	DATE	DESCRIPTION
-----	------	-------------

LEGEND

- Category U
 - Category A
Trees of high quality
 - Category B
Trees of moderate quality
 - Category C
Trees of low quality
 - RPA using formula in accordance with BS5837:2012
 - Phase 1 site boundary
 - Phase 2 site boundary
- # denotes estimated values due to lack of access

Trees categorised in accordance with BS5837:2012 "Trees in relation to design, demolition and construction" - A

The original of this drawing was [unclear] & [unclear] copy should not be relied upon

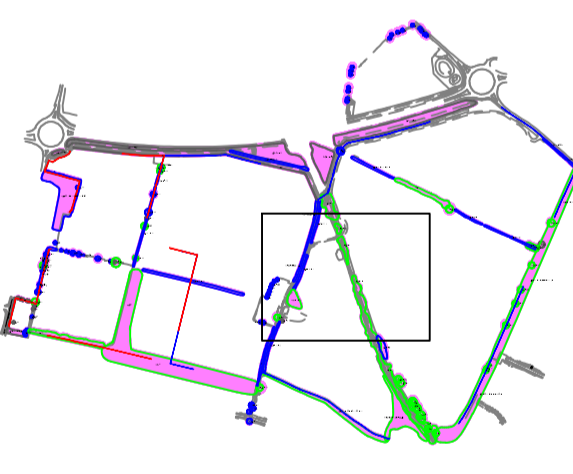

LOCATIONS ARE APPROXIMATE.


PROJECT
Marriott's Park,
Taverham, Norfolk, NR8 6HL

TITLE
Tree Constraints

DRAWING NUMBER
3551,EC,AR,DS 002-4/Rev 0

CLIENT
M Scott Properties Ltd

SCALE 1:600 @ A1 **DATE** 20/11/18

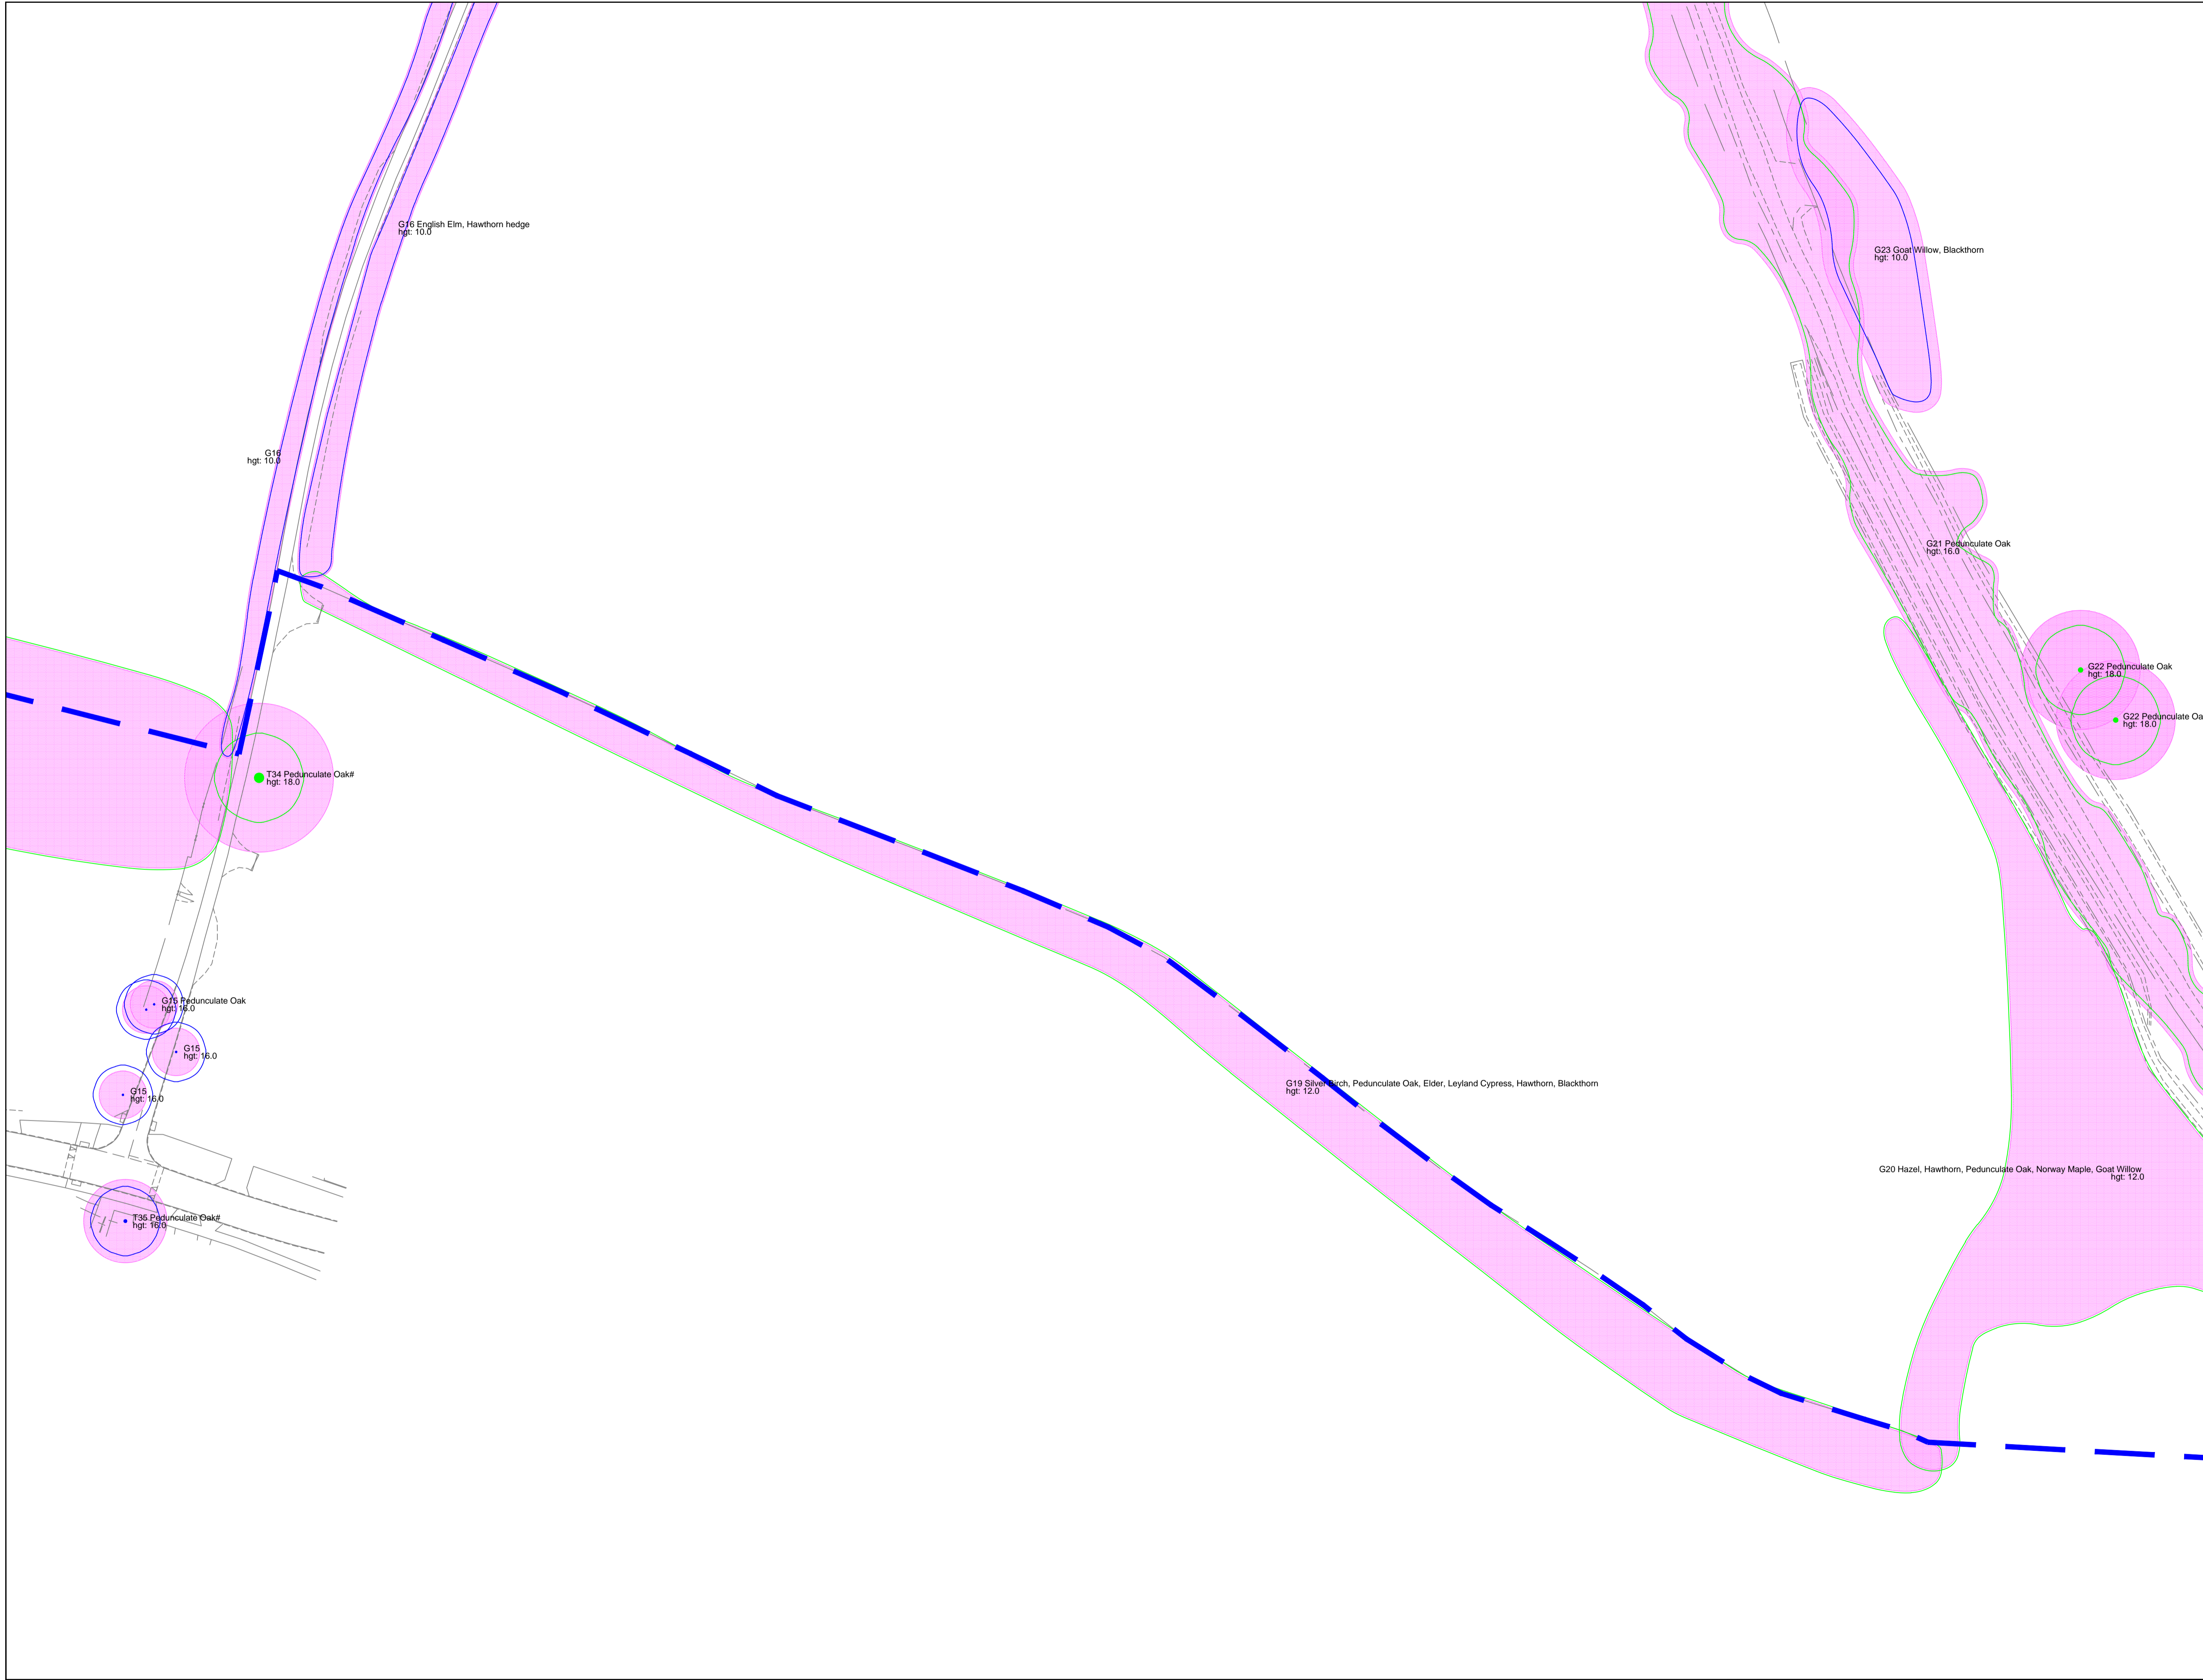

REV	DATE	DESCRIPTION
LEGEND		
	Category U	
	Category A	Trees of high quality
	Category B	Trees of moderate quality
	Category C	Trees of low quality
	RPA using formula in accordance with BS5837:2012	
	Phase 1 site boundary	
	Phase 2 site boundary	
# denotes estimated values due to lack of access		
Trees categorised in accordance with BS5837:2012. Trees in relation to design, demolition and		
The original of this drawing was		
copy should not be relied upon		

LOCATIONS ARE APPROXIMATE.

PROJECT
 Marriott's Park,
 Taverham, Norfolk, NR8 6HL


TITLE
 Tree Constraints

DRAWING NUMBER
 3551_EC_AR_DS 002-5/Rev 0

CLIENT
 M Scott Properties Ltd

SCALE 1:600 @ A1 **DATE** 20/11/18

geosphere environmental ltd
 Geotechnical, Environmental and Ecological Consultants
 T: 01603 298 076 W: www.geosphere-environmental.co.uk

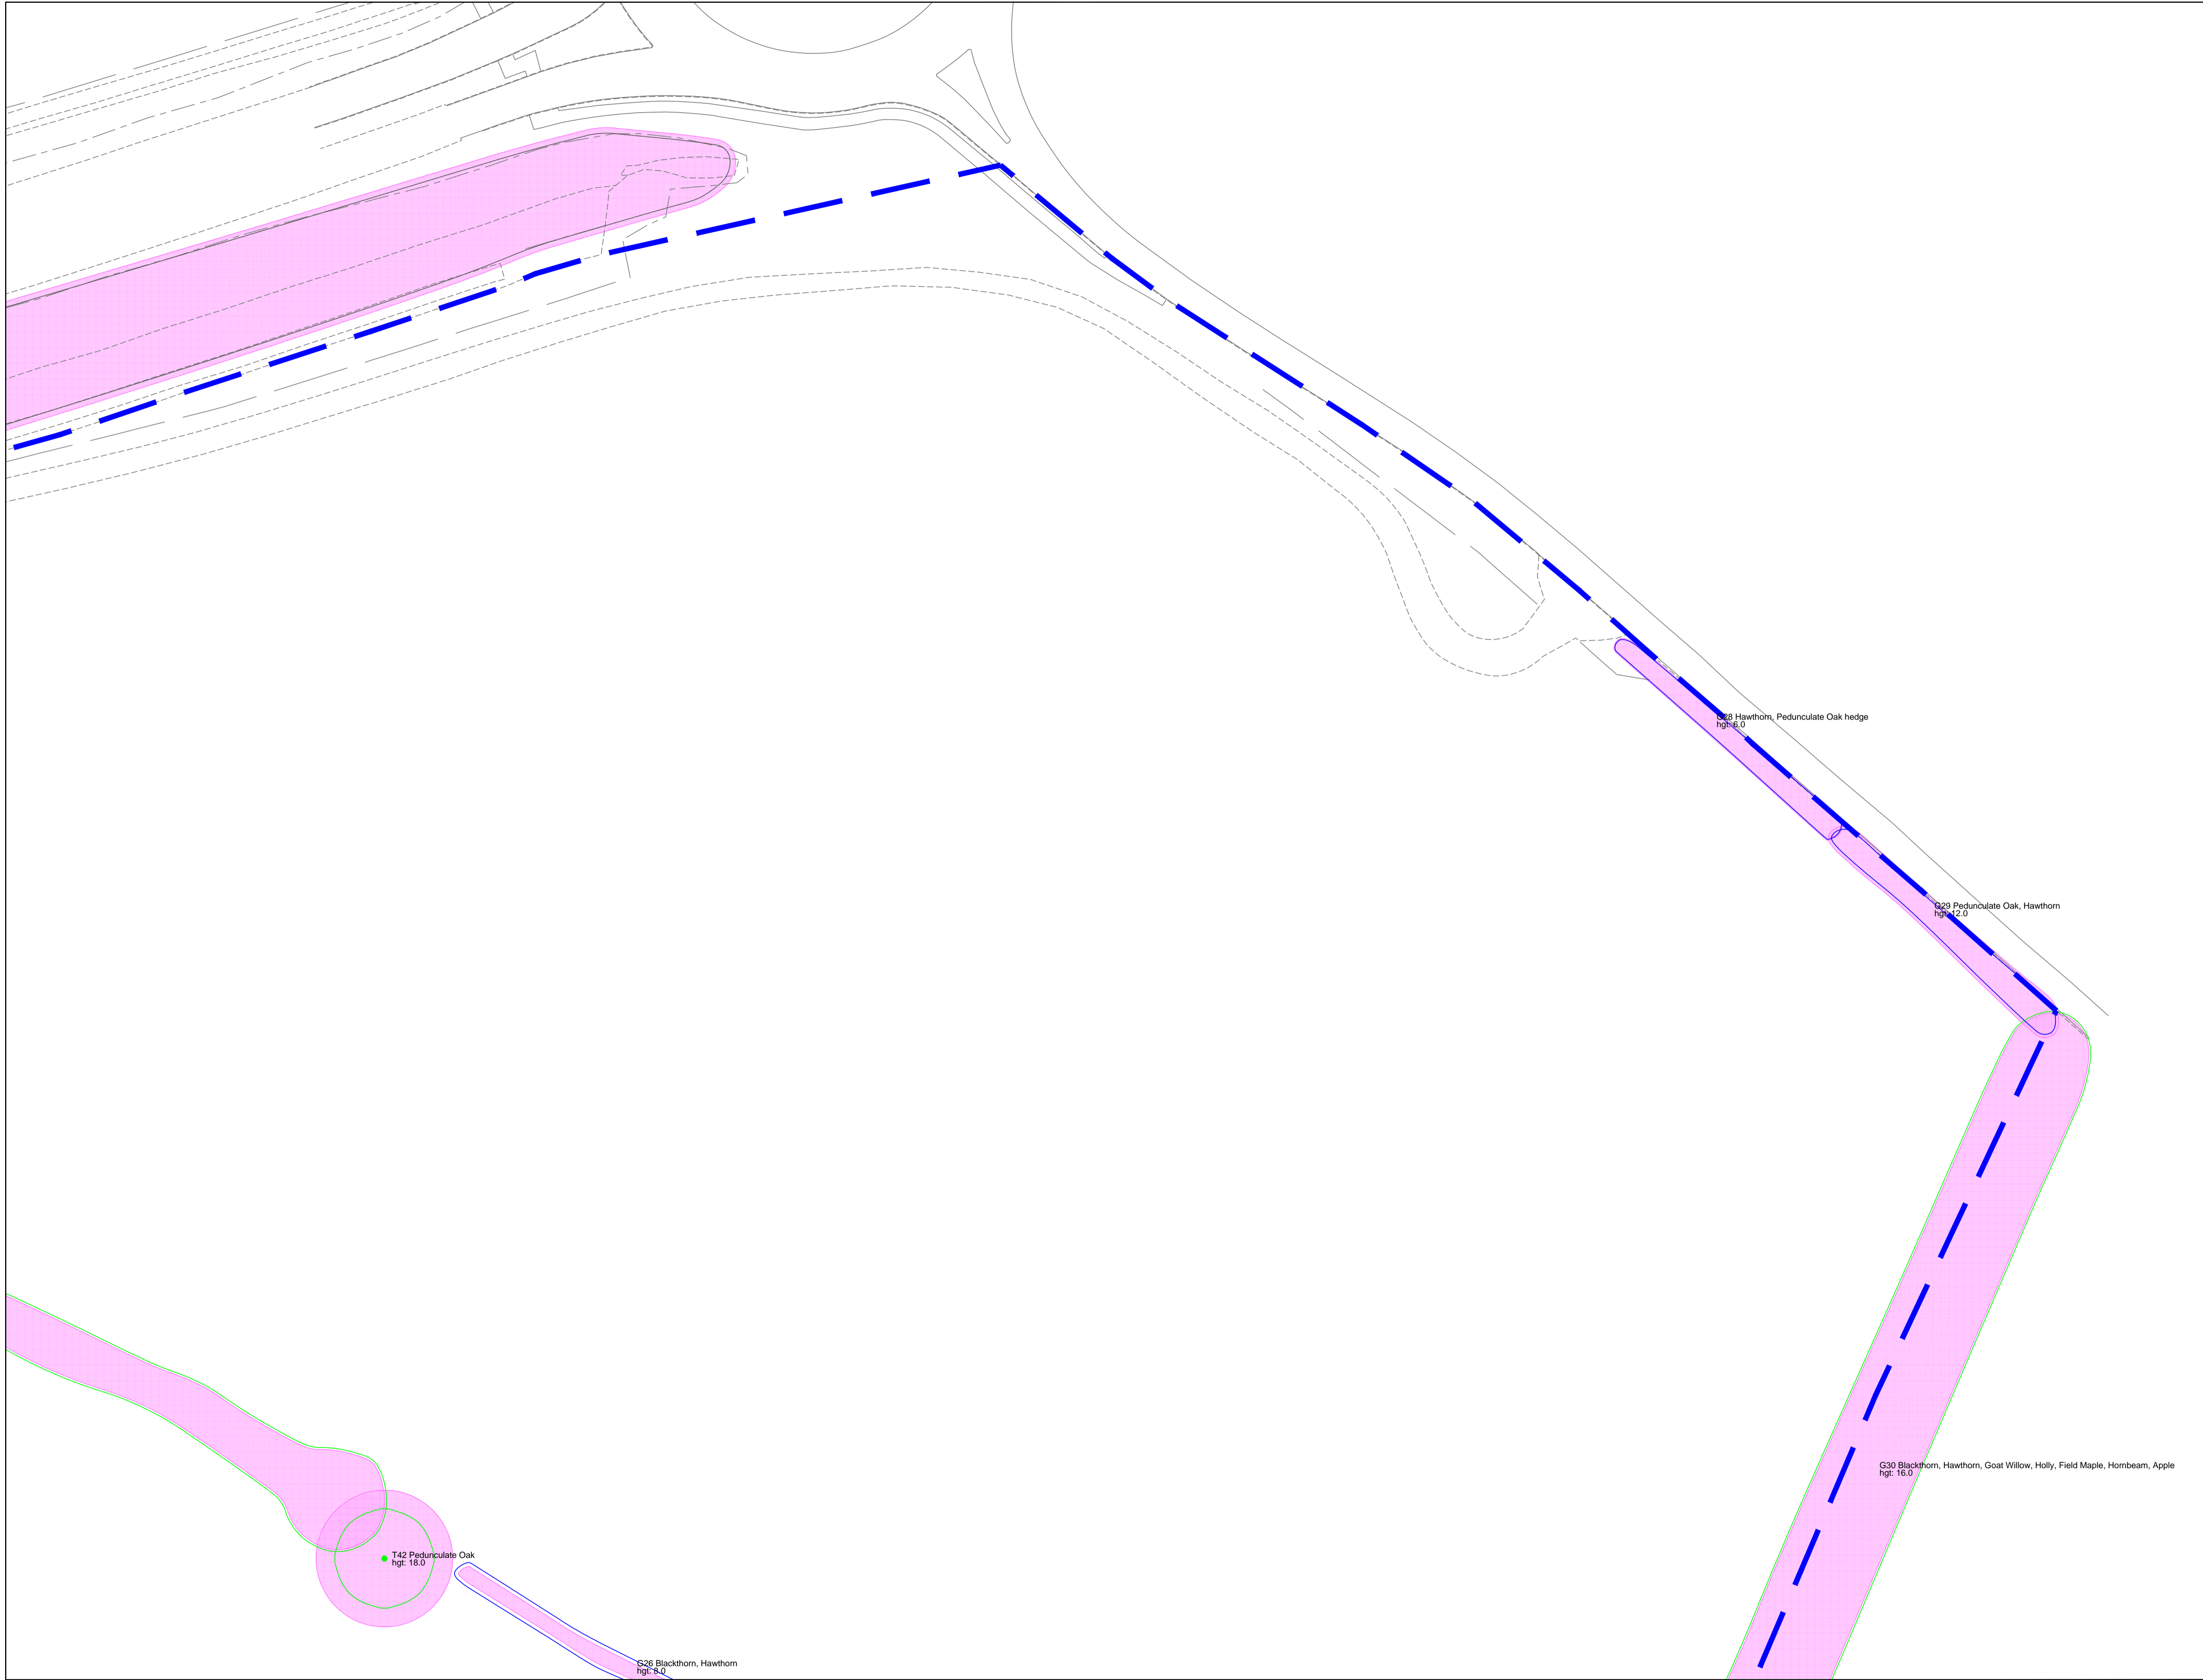


REV	DATE	DESCRIPTION
-----	------	-------------

LEGEND

- Category U
- Category A
Trees of high quality
- Category B
Trees of moderate quality
- Category C
Trees of low quality
- RPA using formula in accordance with BS5837:2012
- Phase 1 site boundary
- Phase 2 site boundary

denotes estimated values due to lack of access

Trees categorised in accordance with BS5837:2012 "Trees in relation to design, demolition and construction" - A copy should not be relied upon

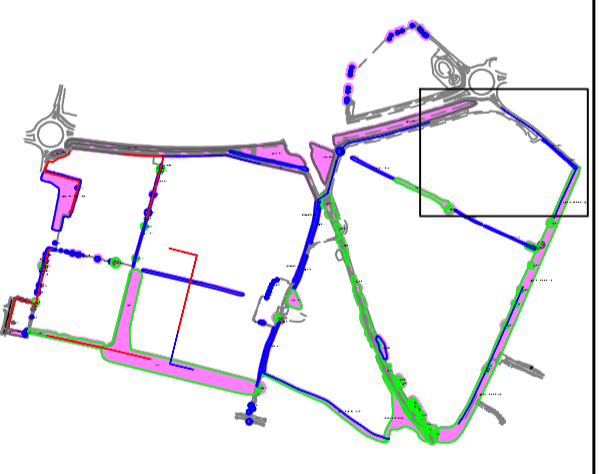

LOCATIONS ARE APPROXIMATE.

PROJECT
Marriott's Park,
Taverham, Norfolk, NR8 6HL

TITLE
Tree Constraints

DRAWING NUMBER
3551,EC,AR,DS 002-6/Rev 0

CLIENT
M Scott Properties Ltd

SCALE 1:600 @ A1 **DATE** 20/11/18



This page is blank